


LEGEND :

	IP CAMERA - INFRA RED (WIRELESS TYPE)
	IP CAMERA - DOME (WIRELESS TYPE)

NOTE :

PLEASE REFER TO INTERIOR DRAWING & IP CAMERA SPECIALIST FOR PRECISE POSITION AND LEVEL OF ALL ACCESSORIES (UNIT CAMERA, DATA, ETC)

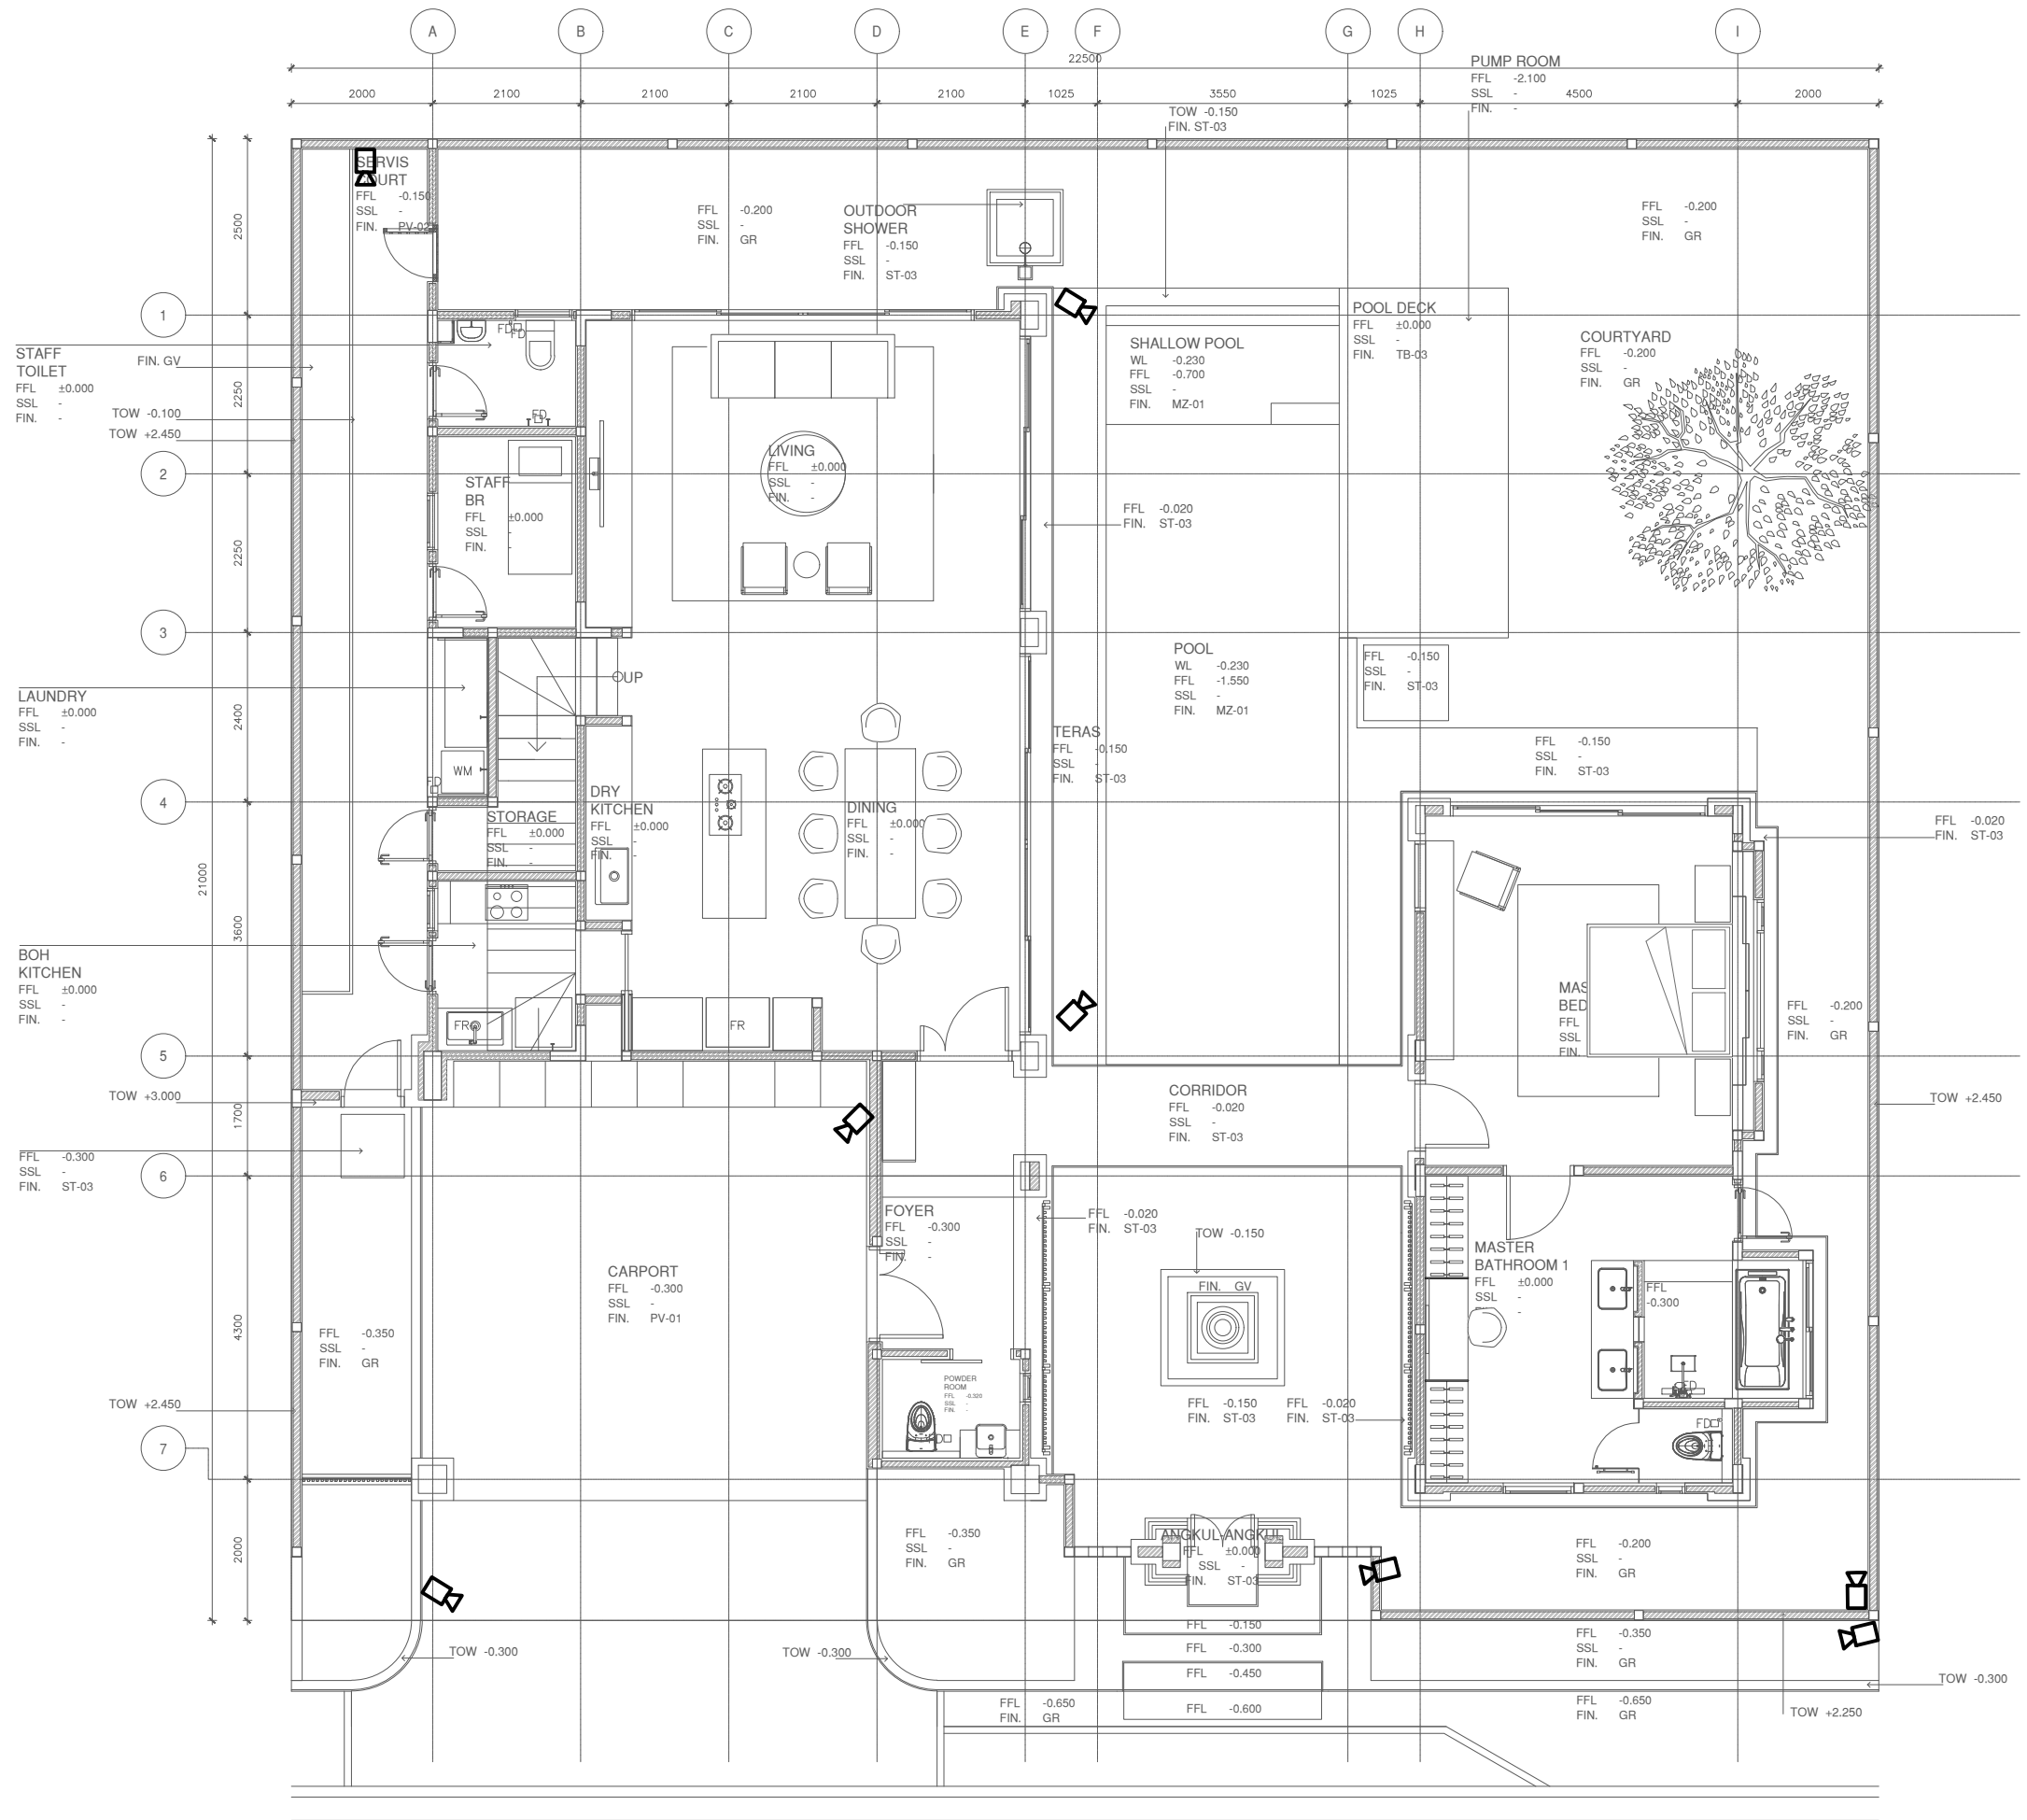

PROYEK

NATADESA 2.0

PEMILIK



JUDUL GAMBAR :

IP CAMERA
INSTALLATION PLAN
GROUND FLOOR

SKALA

:

1:100

ARSITEK
STRUKTUR
MEP:STUDIO ANSO
:JOSD Engineering
:AMEP Design

KONTRAKTOR

NOTE:

CONTRACTORS MUST CHECK ALL DIMENSIONS ON SITE
BEFORE STARTING ANY WORK OR SHOP DRAWINGS. FIGURED
DIMENSIONS TO TAKE PRECEDENCE OVER SCALE READINGS.
THIS DRAWING IS COPYRIGHT AND
PROPERTY OF THE ARCHITECTS

TIPE

PENDET

LOT

N2-16

DIP

DIP

DIP

DIP

TGL

KATEGORI



No.GBR


No.REV


MEP
FOR CON7.N2-16,
IP- 01

0

LEGEND :

	IP CAMERA - INFRA RED (WIRELESS)
	IP CAMERA - DOME - INFRA RED

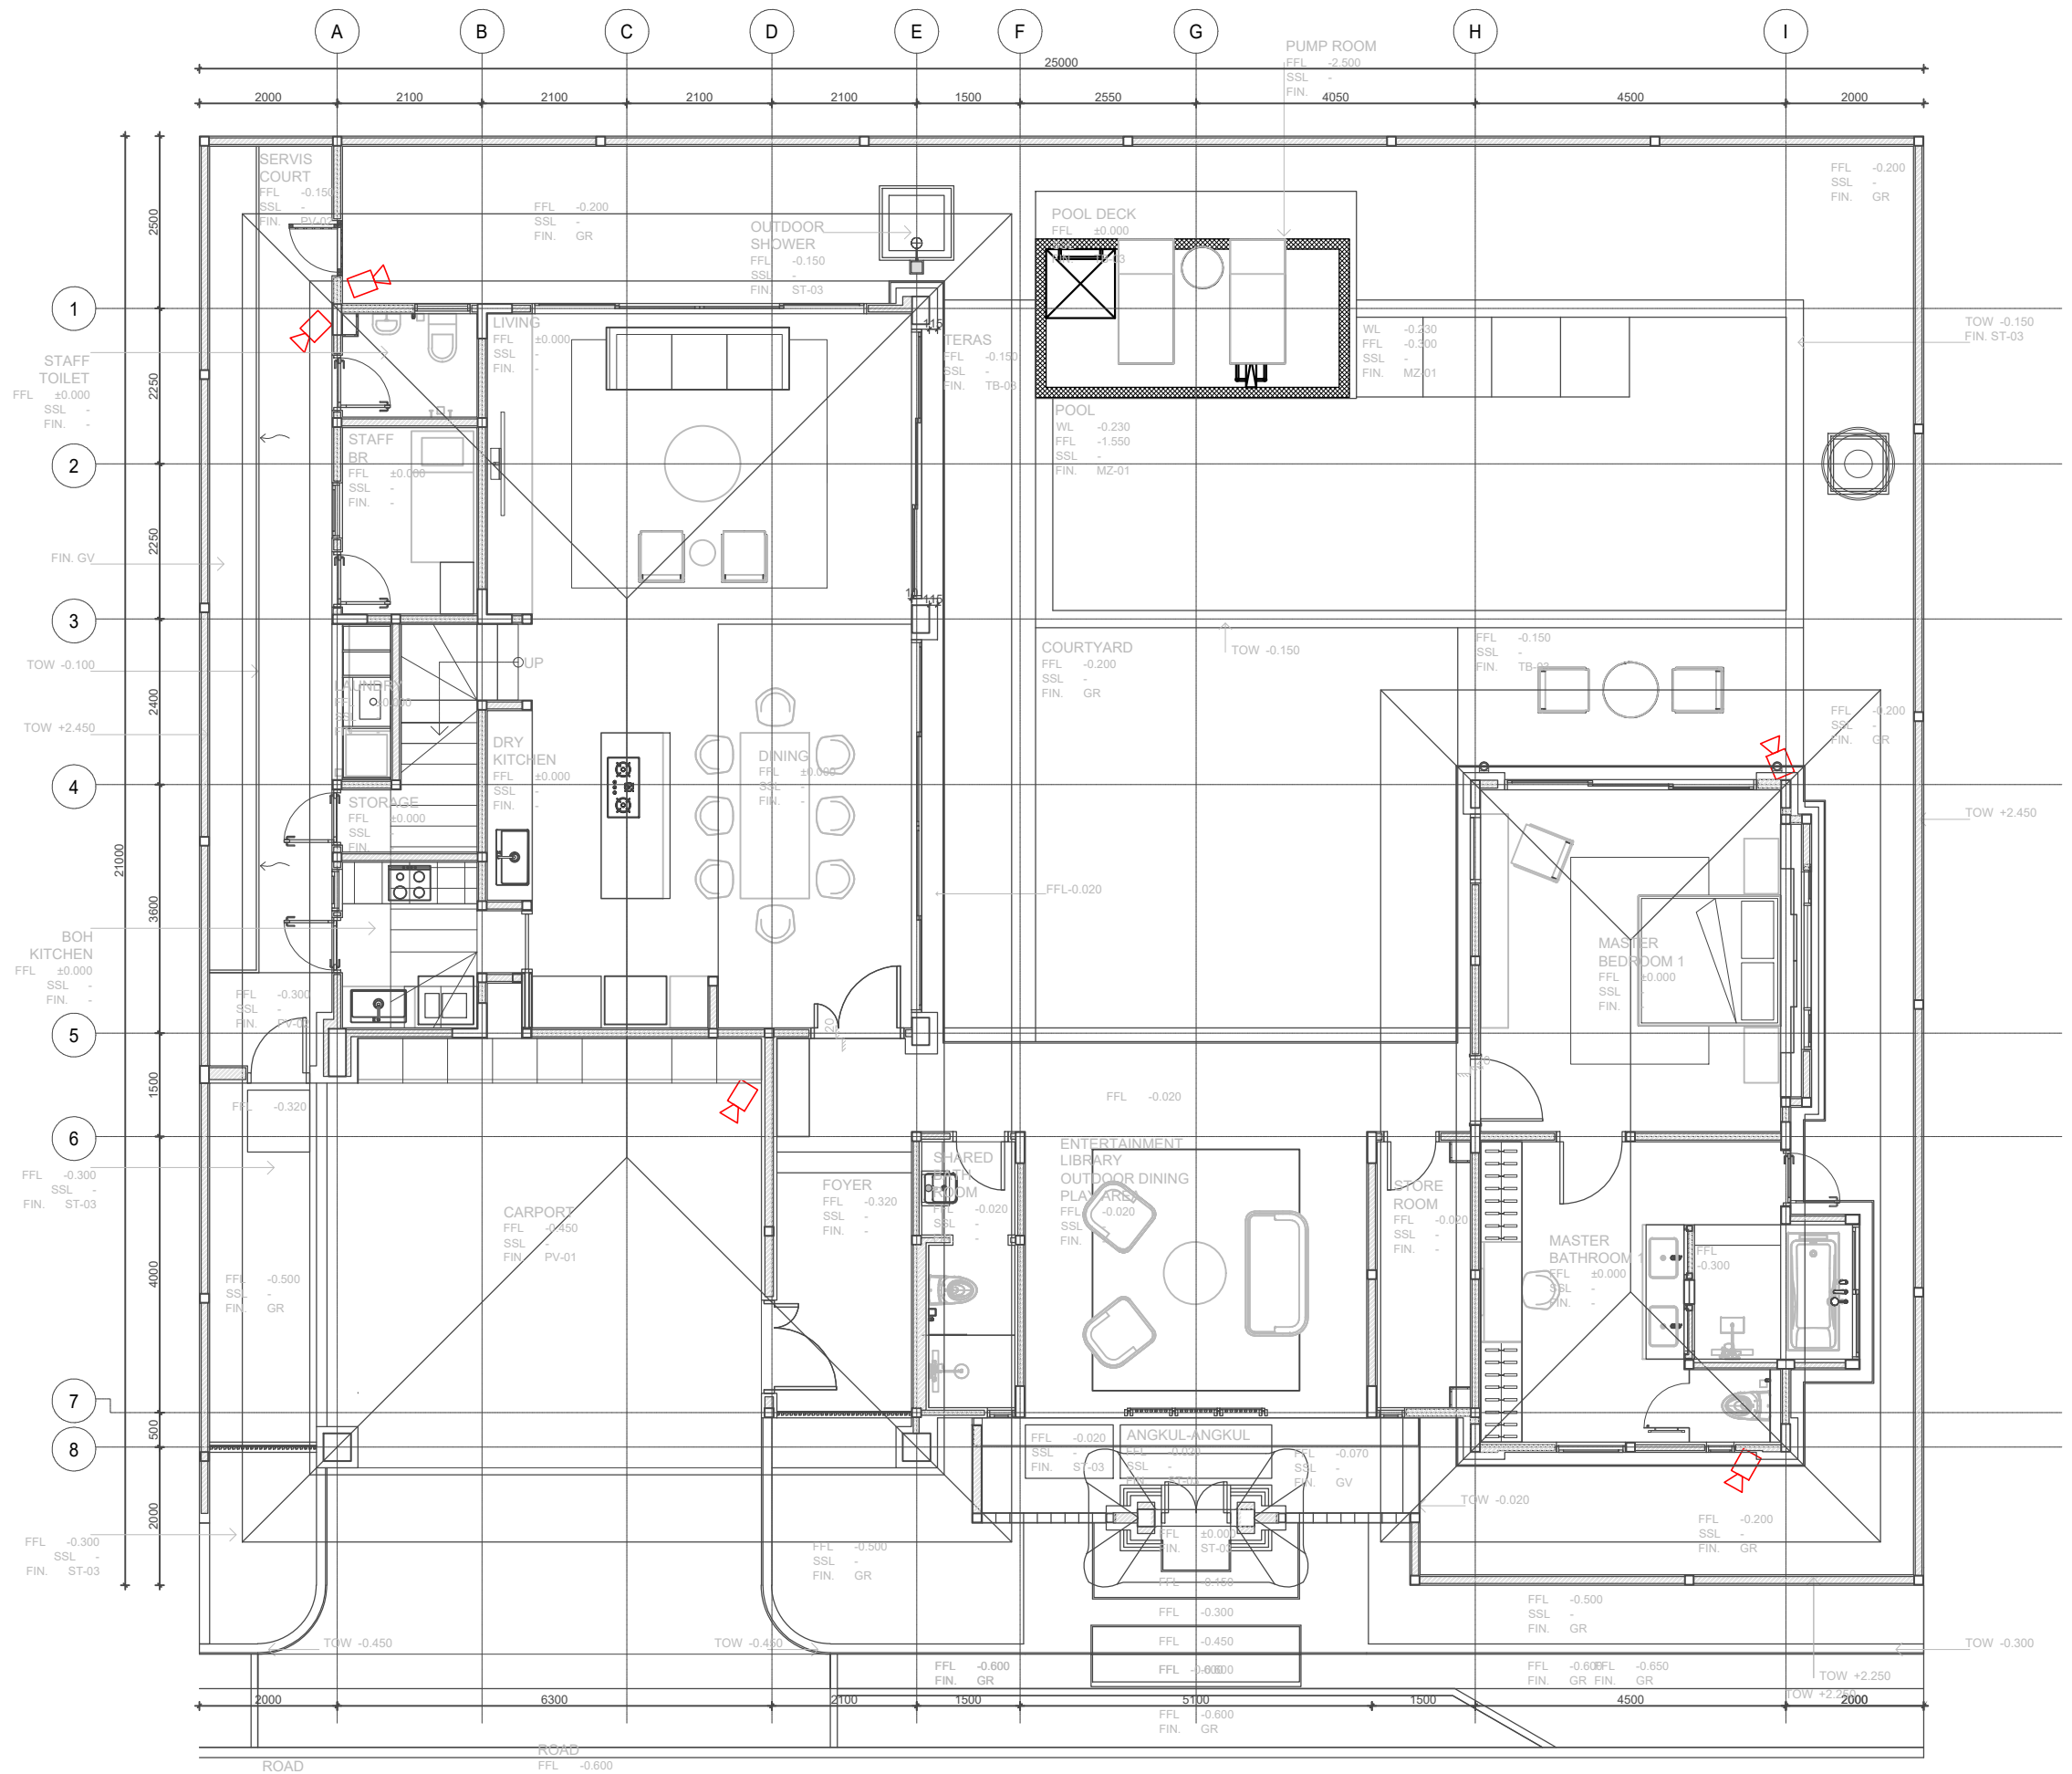


PROYEK	NATADESA 2.0	JUDUL GAMBAR :	IP CAMERA INSTALLATION PLAN GROUND FLOOR	ARSITEK STRUKTUR MEP	:STUDIO ANSO :JOSD Engineering :AMEP Design	KONTRAKTOR	NOTE:	TIPE	DIP	DIP	DIP	DIP
PEMILIK		SKALA	: 1:100	CONTRACTORS MUST CHECK ALL DIMENSIONS ON SITE BEFORE STARTING ANY WORK OR SHOP DRAWINGS. FIGURED DIMENSIONS TO TAKE PRECEDENCE OVER SCALE READINGS. THIS DRAWING IS COPYRIGHT AND PROPERTY OF THE ARCHITECTS				LOT	TGL	KATEGORI	No.GBR	No.REV
								N2-05		MEP FOR CON	7.N205, IP- 01	2

LEGEND

	IP CAMERA - INFRA RED WIRELESS TYPE
	WIRELESS CAMERA - (WIRE WIRELESS TYPE)

NOTE

PLEASE REFER TO INTERIOR DRAWING & IP CAMERA SPECIALIST FOR PRECISE POSITION AND LEVEL OF ALL ACCESSORIES (UNIT CAMERA, DATA, ETC)

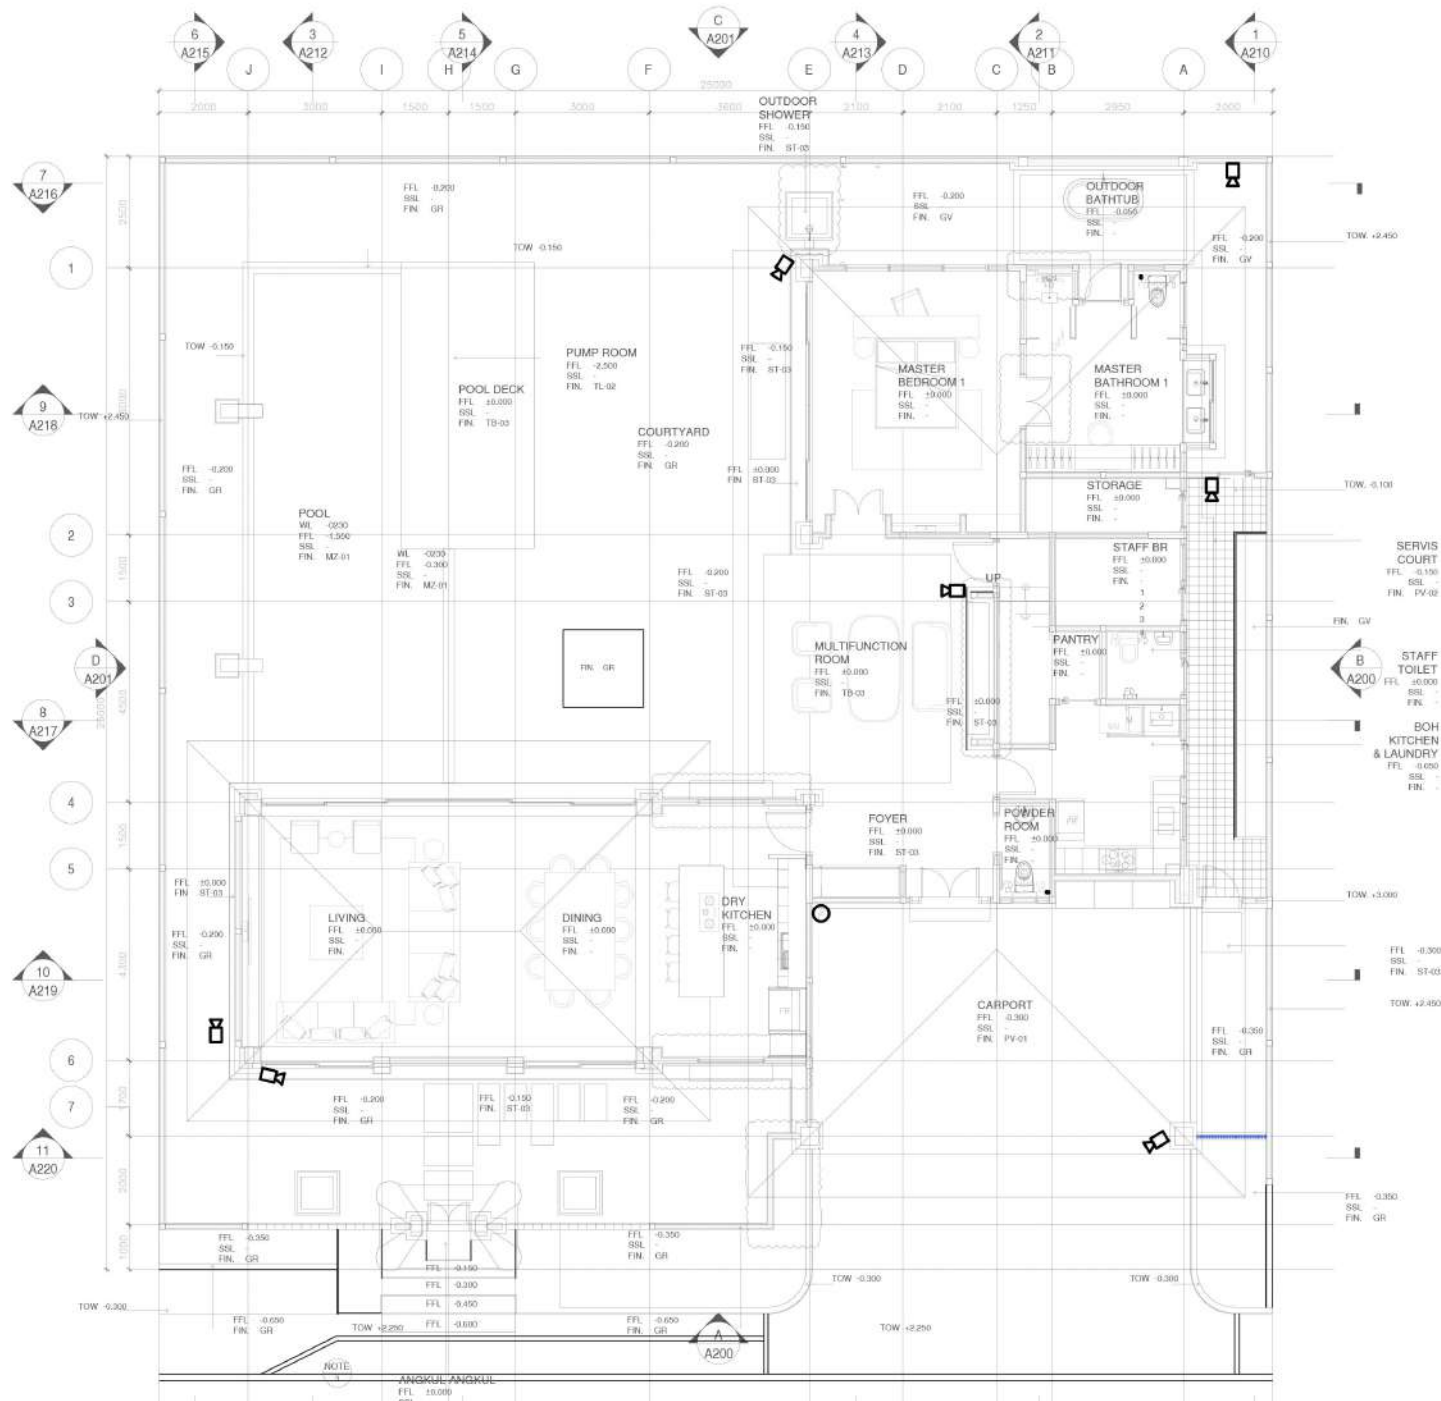

PROYEK	NATADESA 2.0	JUDUL GAMBAR :	IP CAMERA INSTALLATION PLAN GROUND FLOOR	ARSITEK :STUDIO ANSO STRUKTUR :JOSD Engineering MEP :AMEP Design	KONTRAKTOR	NOTE:	TIPE	DIP	DIP	DIP	DIP
PEMILIK		SKALA :	1:100	CONTRACTORS MUST CHECK ALL DIMENSIONS ON SITE BEFORE STARTING ANY WORK OR SHOP DRAWINGS. DIMENSIONS TO TAKE PRECEDENCE OVER SCALE READINGS. THIS DRAWING IS COPYRIGHT AND PROPERTY OF THE ARCHITECTS.			Legong				
							LOT	TGL	KATEGORI	No.GBR	No.REV
									MEP FOR CON	7N2-20, IP- 01	0